


# COMPONENT 1 of 3 : BANGLADESH

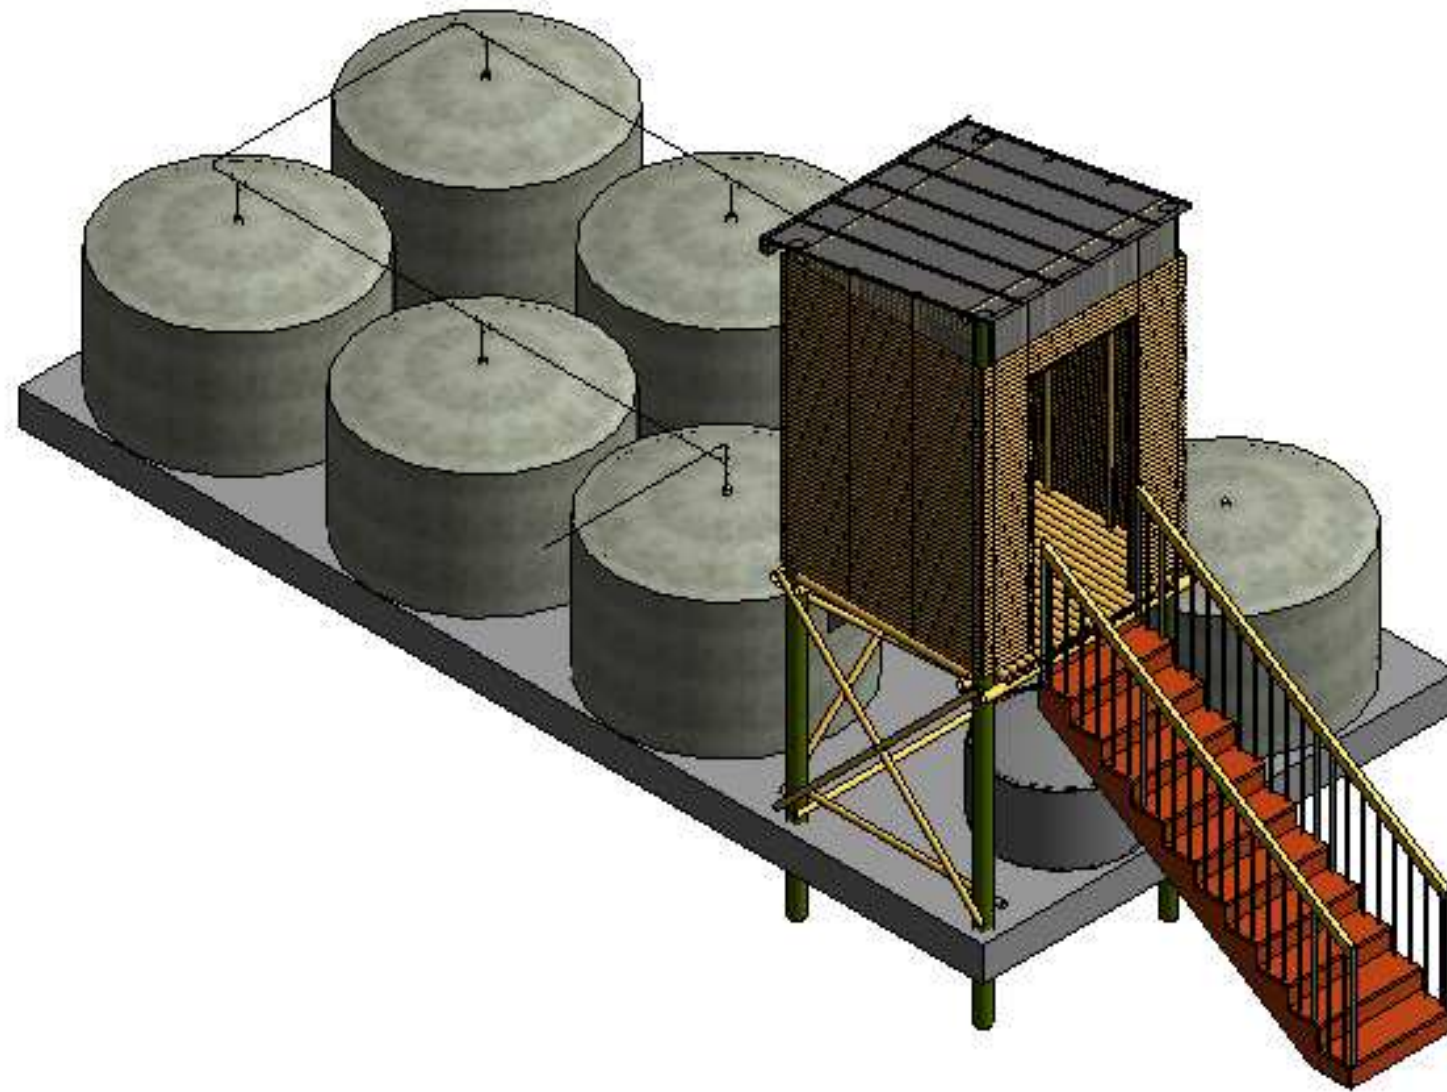

DRAWING INDEX		
NUMBER	DESCRIPTION	DATE
DOCUMENT SET		
T001	TEAM USA	06/05/14
P001	SYSTEM PAD FLOOR PLAN	06/05/14
P002	OVERALL SYSTEM FLOOR PLAN	06/05/14
P003	PLATFORM PLANS	06/05/14
P004	DIGESTER ELEVATION 1	06/05/14
P005	DIGESTER ELEVATION 2	06/05/14
P006	DIGESTER ELEVATION 3	06/05/14
P007	LATRINE ELEVATION	06/05/14
P008	3D VIEW 1	06/05/14
P009	3D VIEW 2	06/05/14
P010	3D VIEW 3	06/05/14
P011	3D VIEW DIGESTERS	06/05/14
P012	3D VIEW LATRINE	06/05/14
DOCUMENT SET: 13		
Grand total: 13		



WORLDSKILLS FOUNDATION | WATER INNOVATION CHALLENGE


**TEAM USA**

| 06/05/2014

T001




C:\Users\stomesj\Dropbox\Water Innovation Challenge\DesignChallenge\_Lorresj.rvt 5/24/2014 1:23:11 PM  
The information in this document is the intellectual property of Progressive A.E. It is intended solely for use by the individual owner. Reproduction of any portion of this document for any purpose is strictly prohibited.

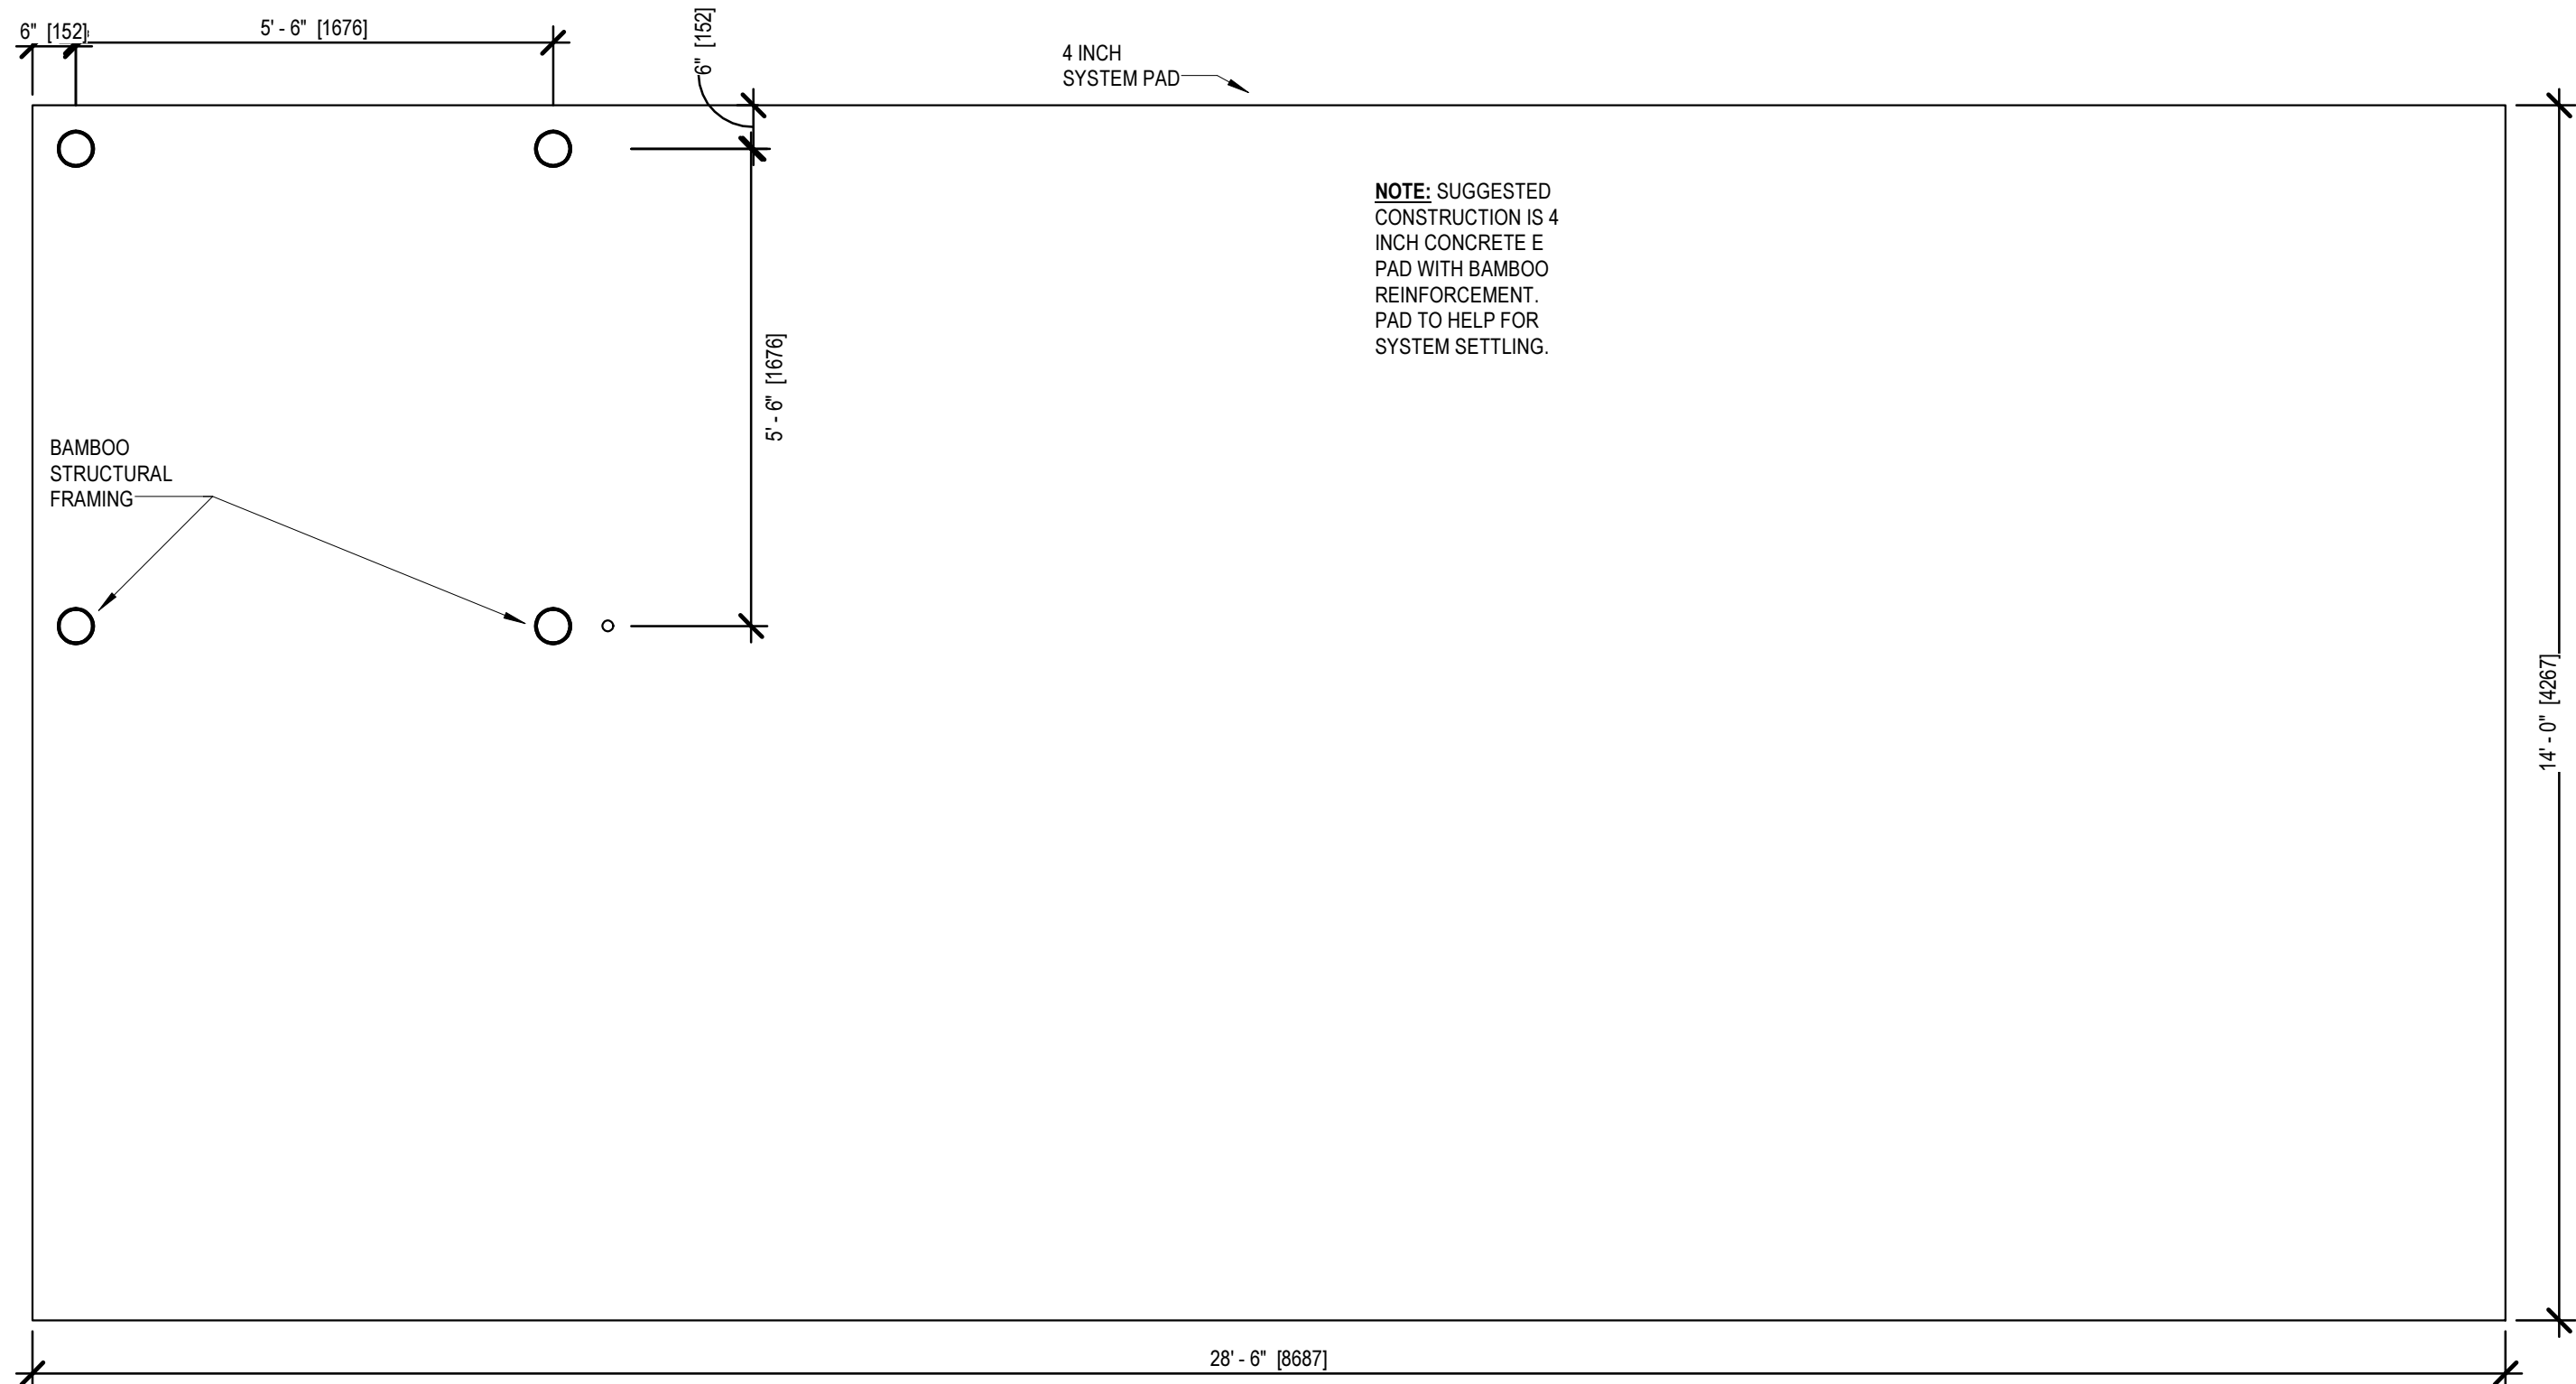

## SYSTEM PAD FLOOR PLAN

1/2" = 1'-0"

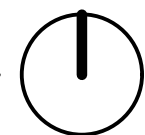


WORLDSKILLS FOUNDATION | WATER INNOVATION CHALLENGE

# SYSTEM PAD FLOOR PLAN

| 06/05/2014


P001

C:\Users\tomesj\Dropbox\Water Innovation Challenge\DesignChallenge\_tomesj.rvt 5/24/2014 1:28:55 PM  
The information in this document is the intellectual property of Progressive A.E. It is intended solely for use by the individual owner. Reproduction of any portion of this document for any purpose is strictly prohibited.

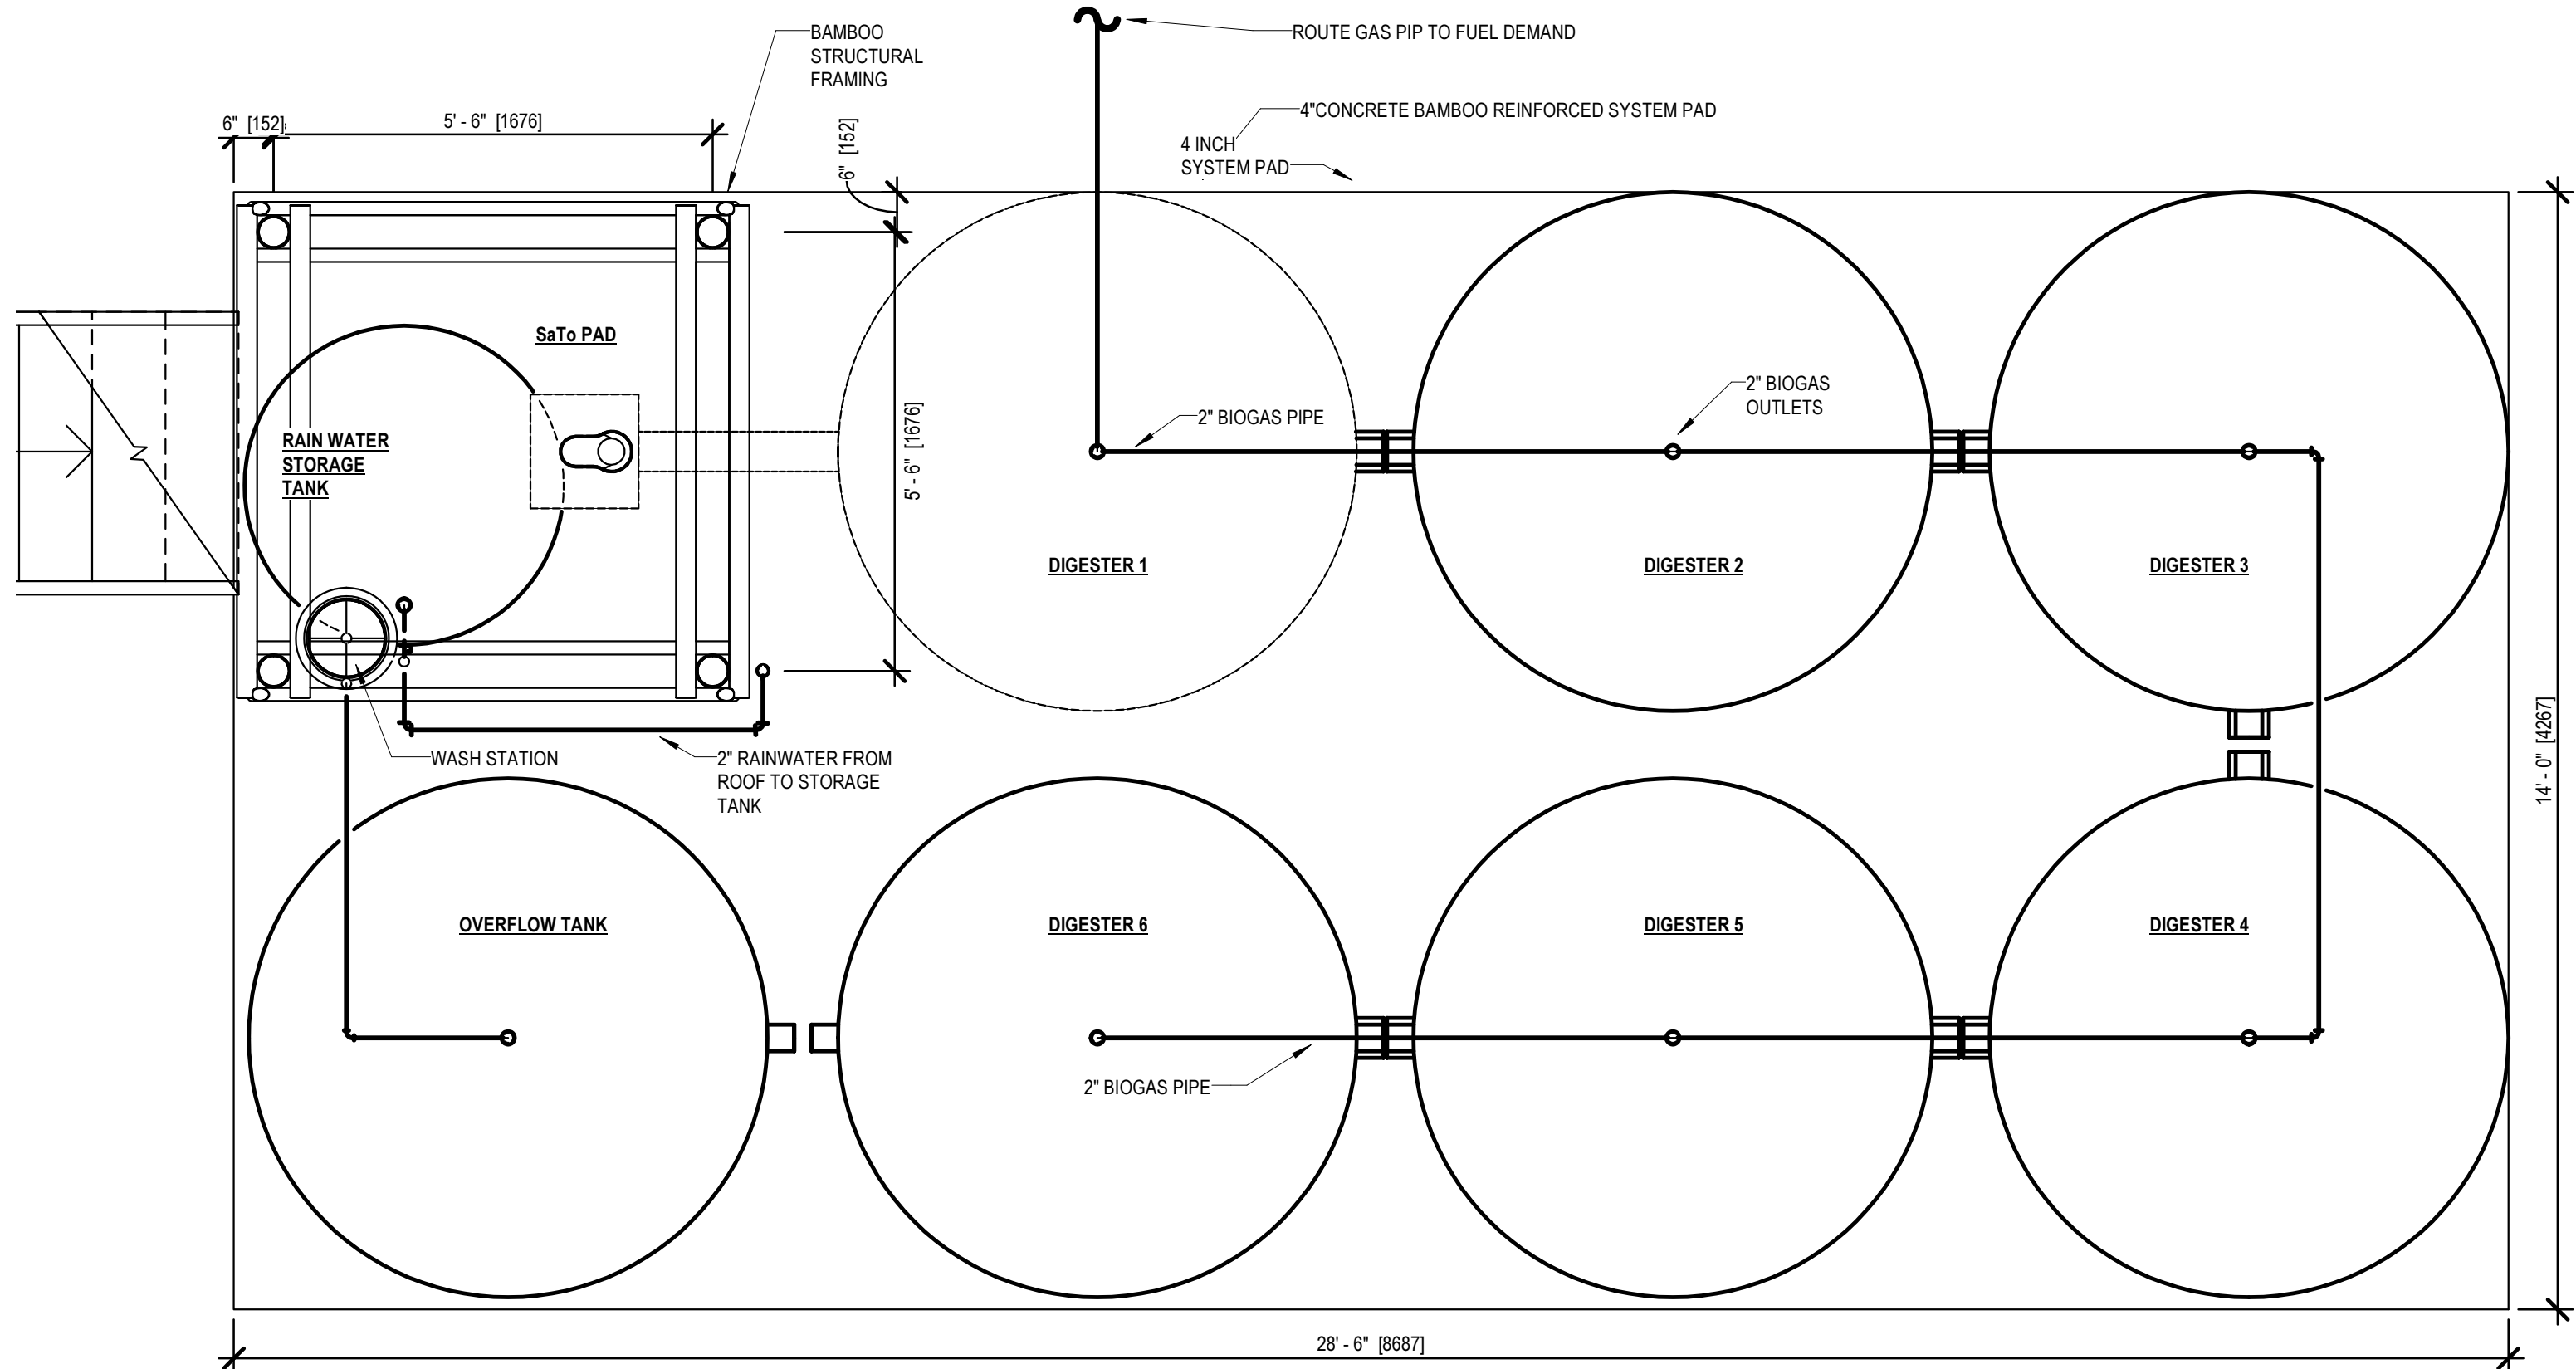

# OVERALL SYSTEM FLOOR PLAN

1/2" = 1'-0"

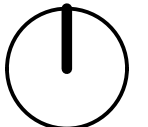


WORLDSKILLS FOUNDATION | WATER INNOVATION CHALLENGE

| 06/05/2014

# OVERALL SYSTEM FLOOR PLAN


P002



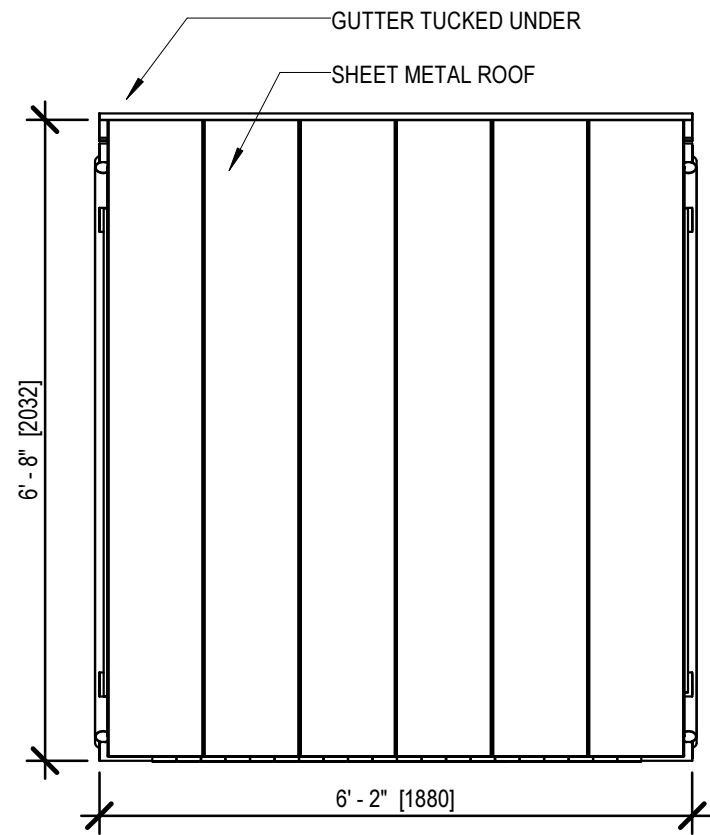


### ROOF PLAN

1/2" = 1'-0"

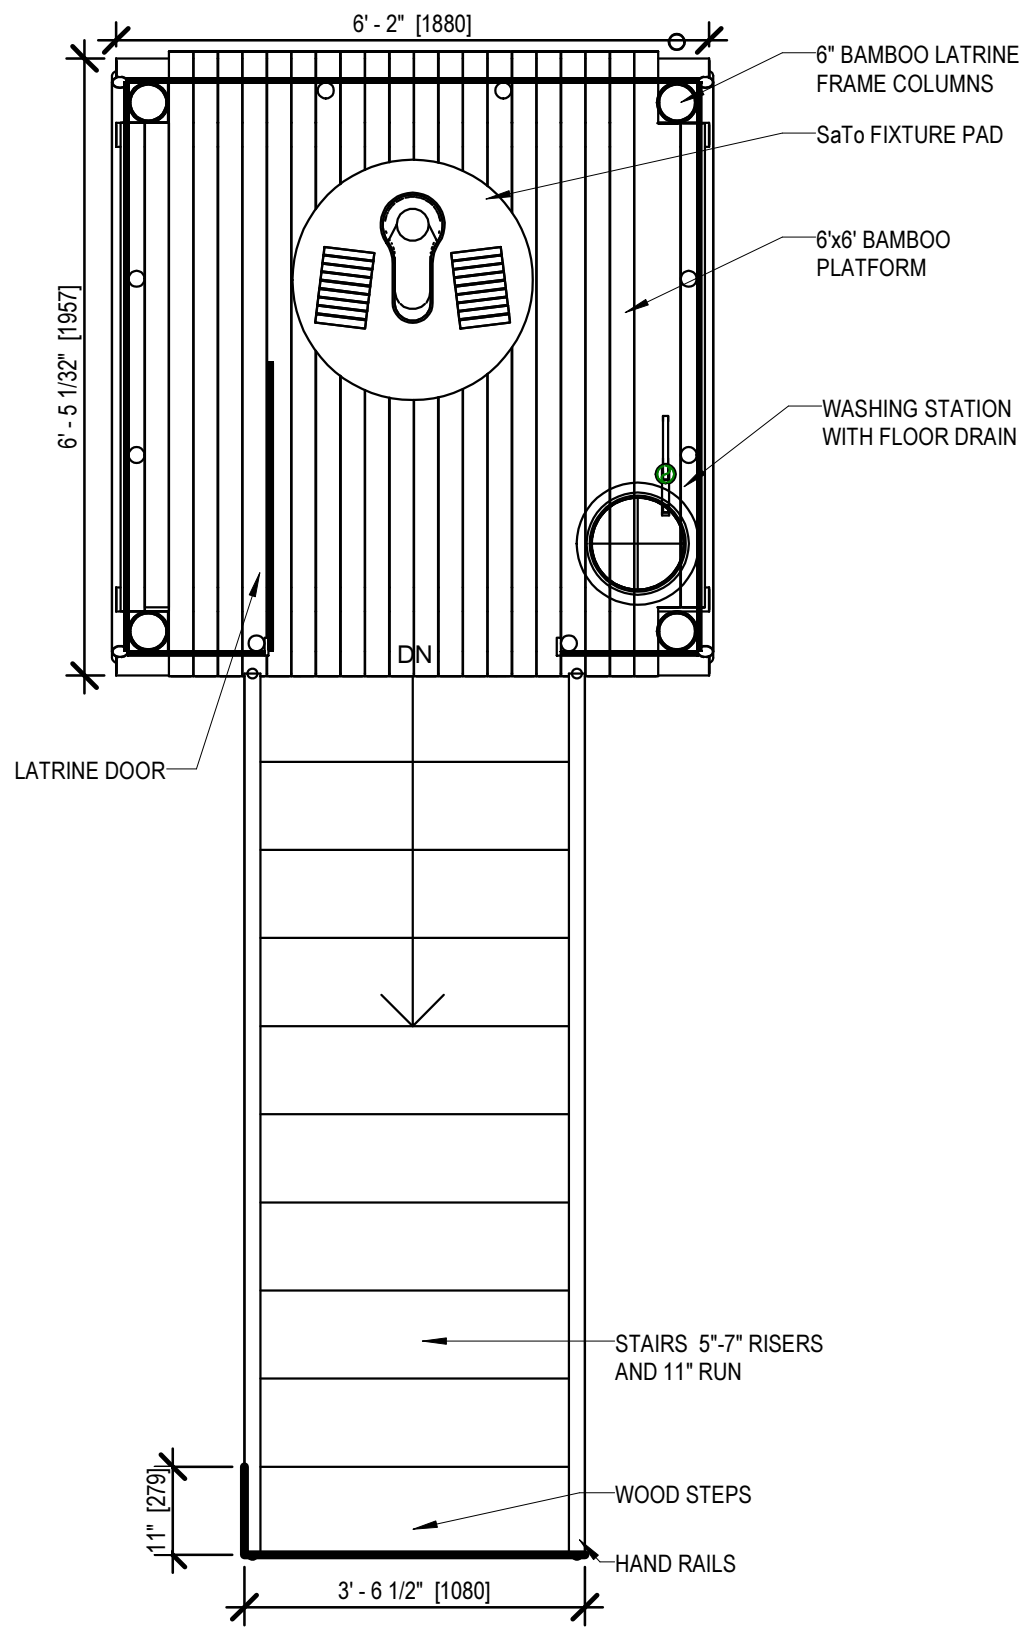

### PLATFORM PLAN

1/2" = 1'-0"

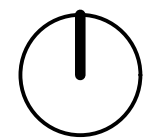


WORLDSKILLS FOUNDATION | WATER INNOVATION CHALLENGE

| 06/05/2014


# PLATFORM PLANS

P003

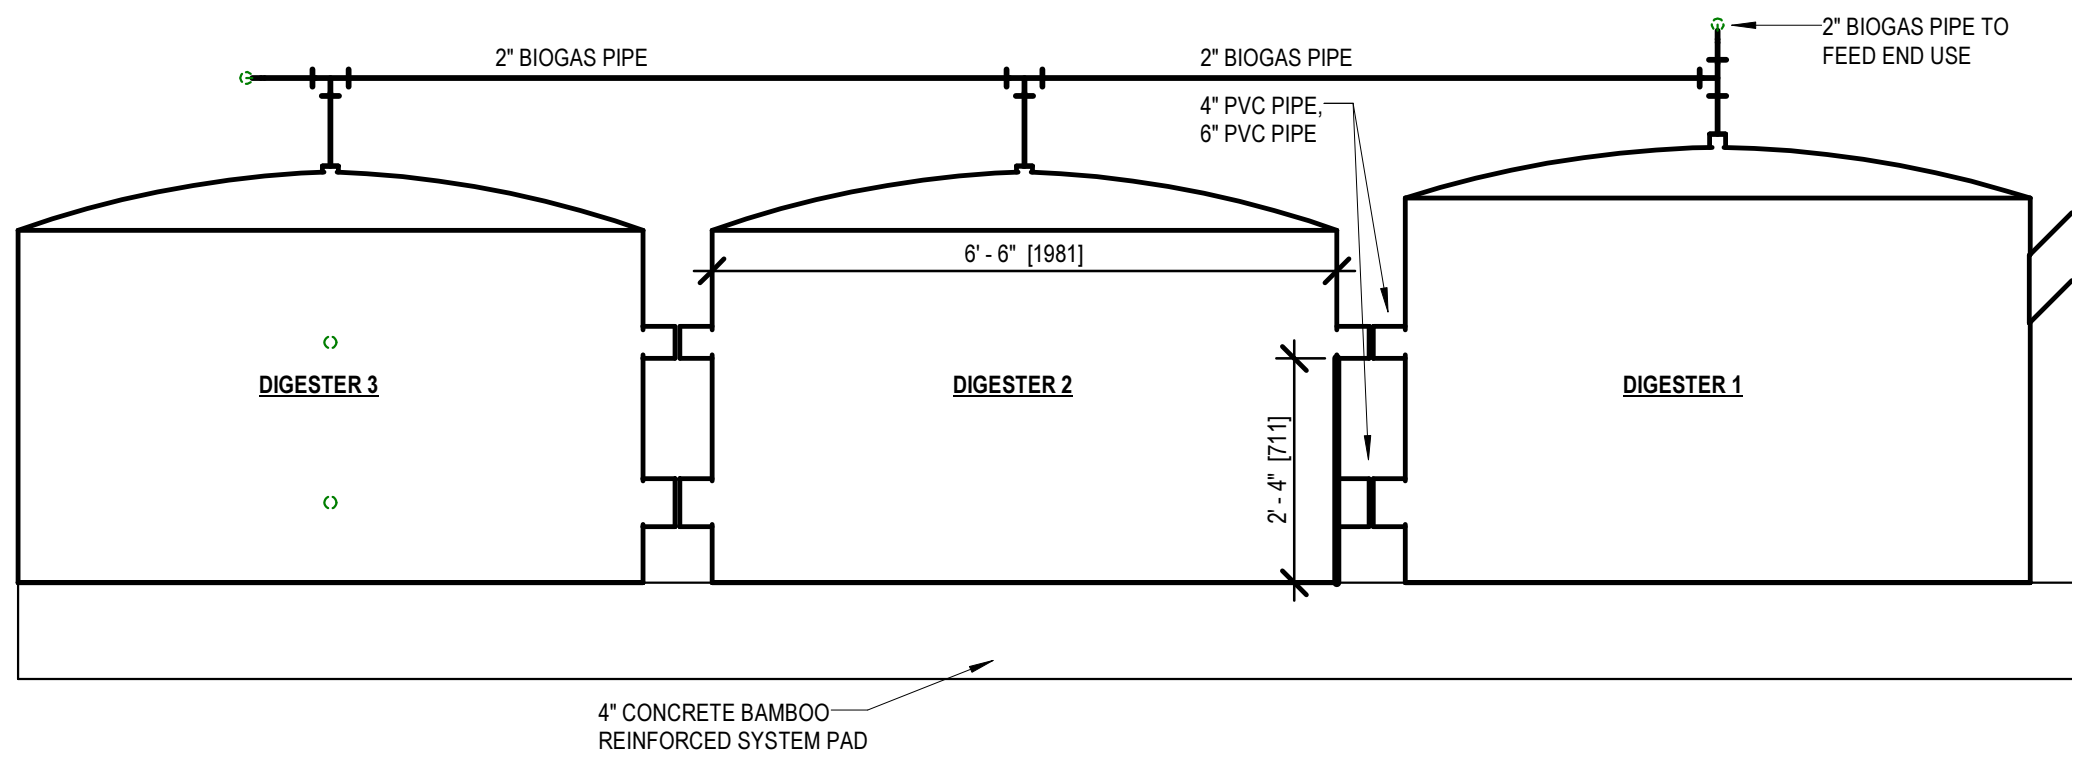

# DIGESTER ELEVATION 1

1/2" = 1'-0"

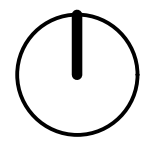


# WORLD SKILLS FOUNDATION | WATER INNOVATION CHALLENGE

# DIGESTER ELEVATION 1

| 06/05/2014


P004




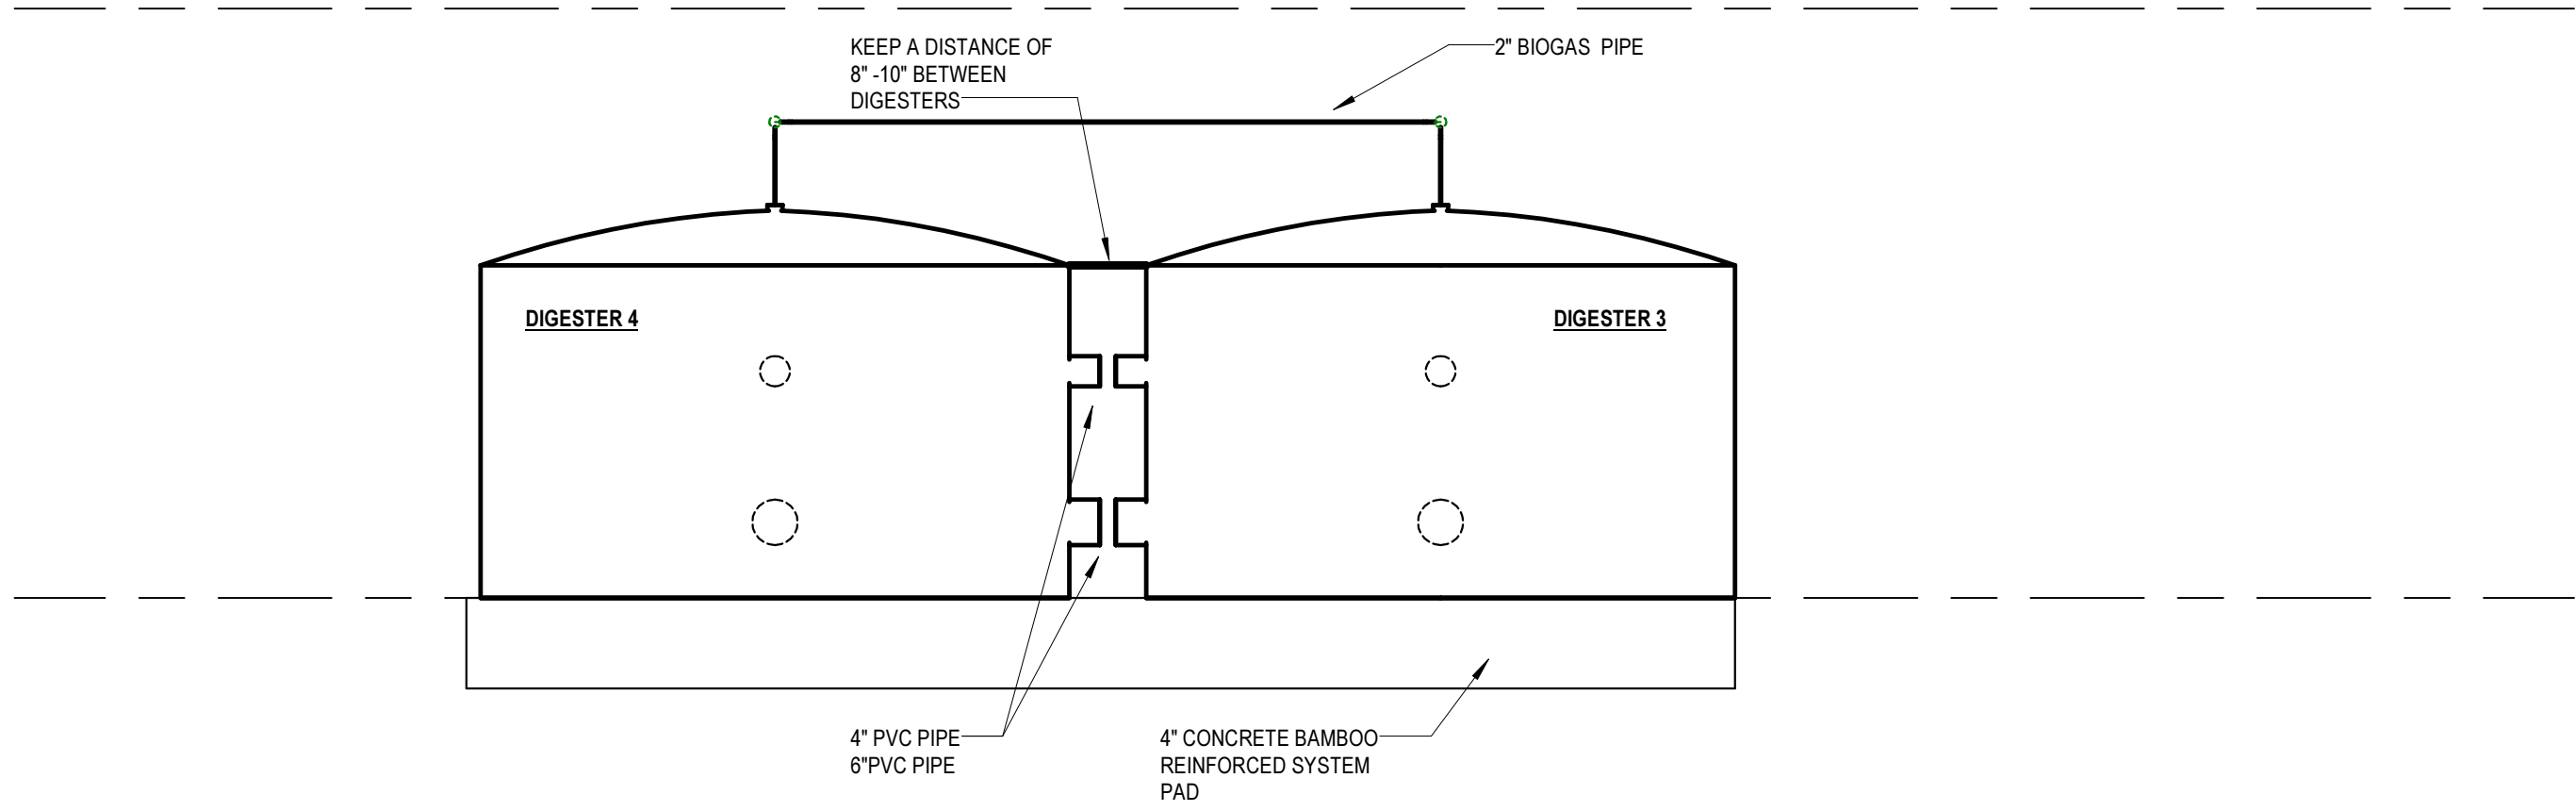

## DIGESTER ELEVATION 2


1/2" = 1'-0"

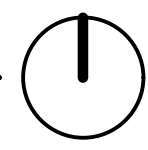

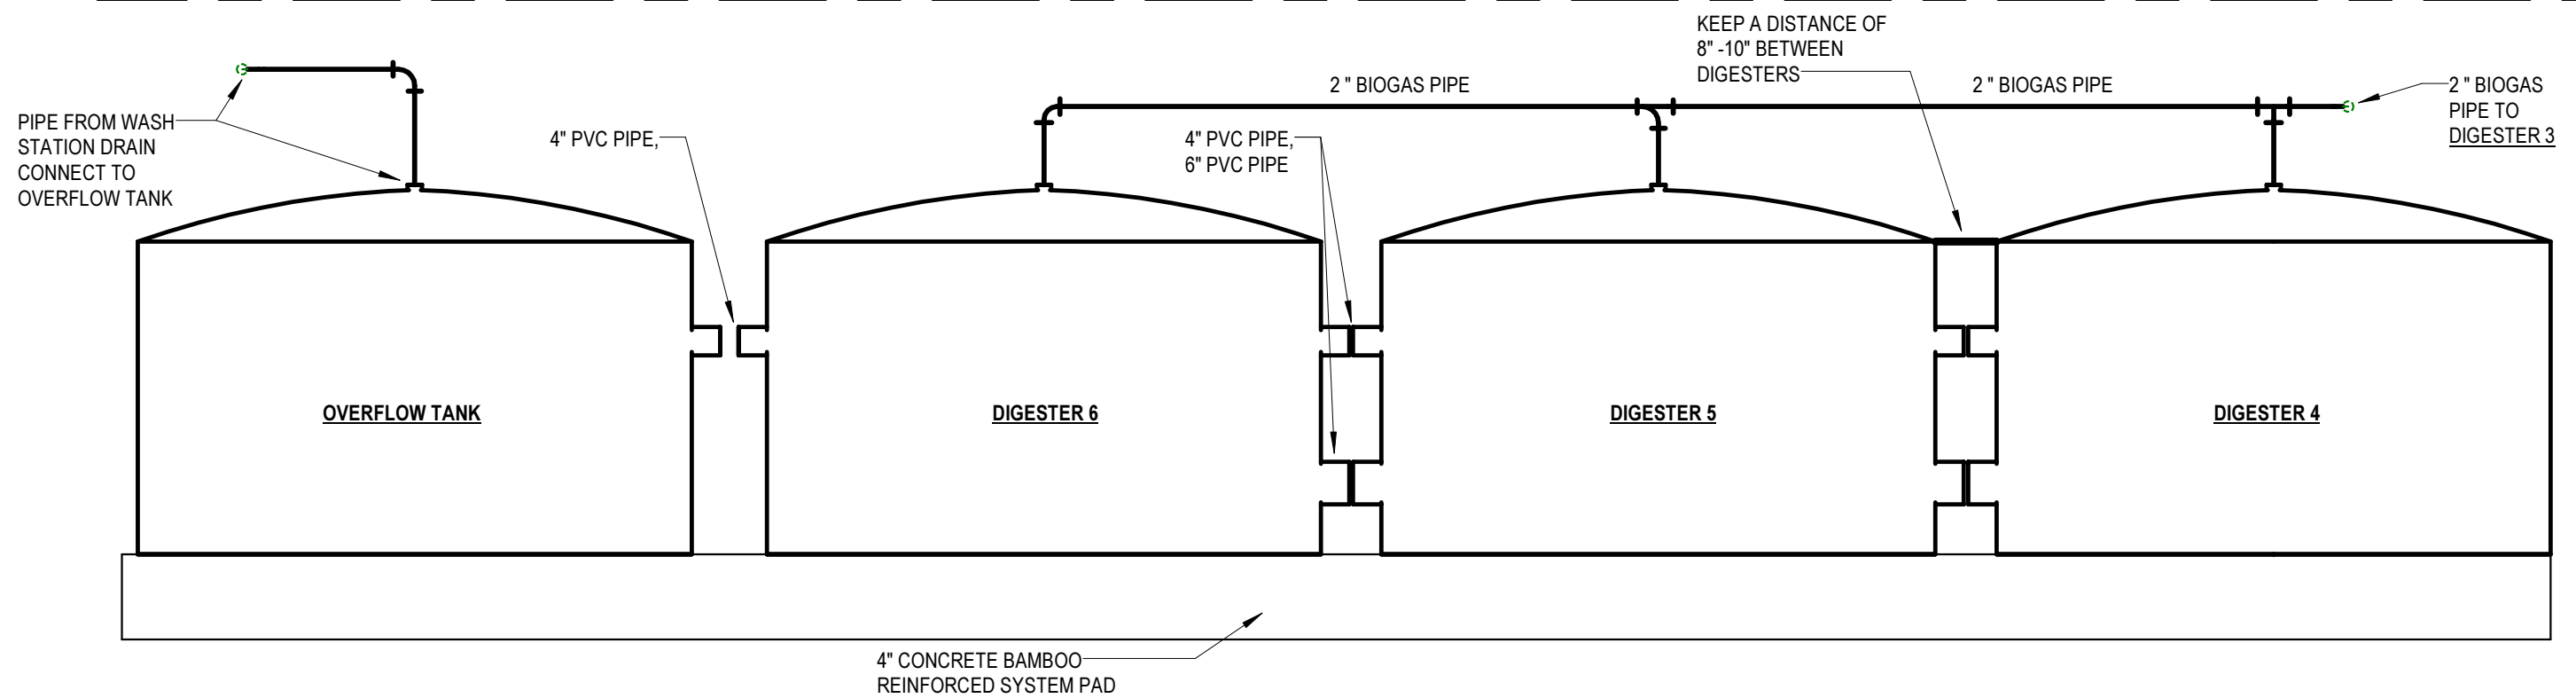

### DIGESTER ELEVATION 3

1/2" = 1'-0"

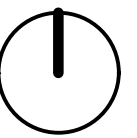


WORLDSKILLS FOUNDATION | WATER INNOVATION CHALLENGE

# DIGESTER ELEVATION 3

| 06/05/2014


P006



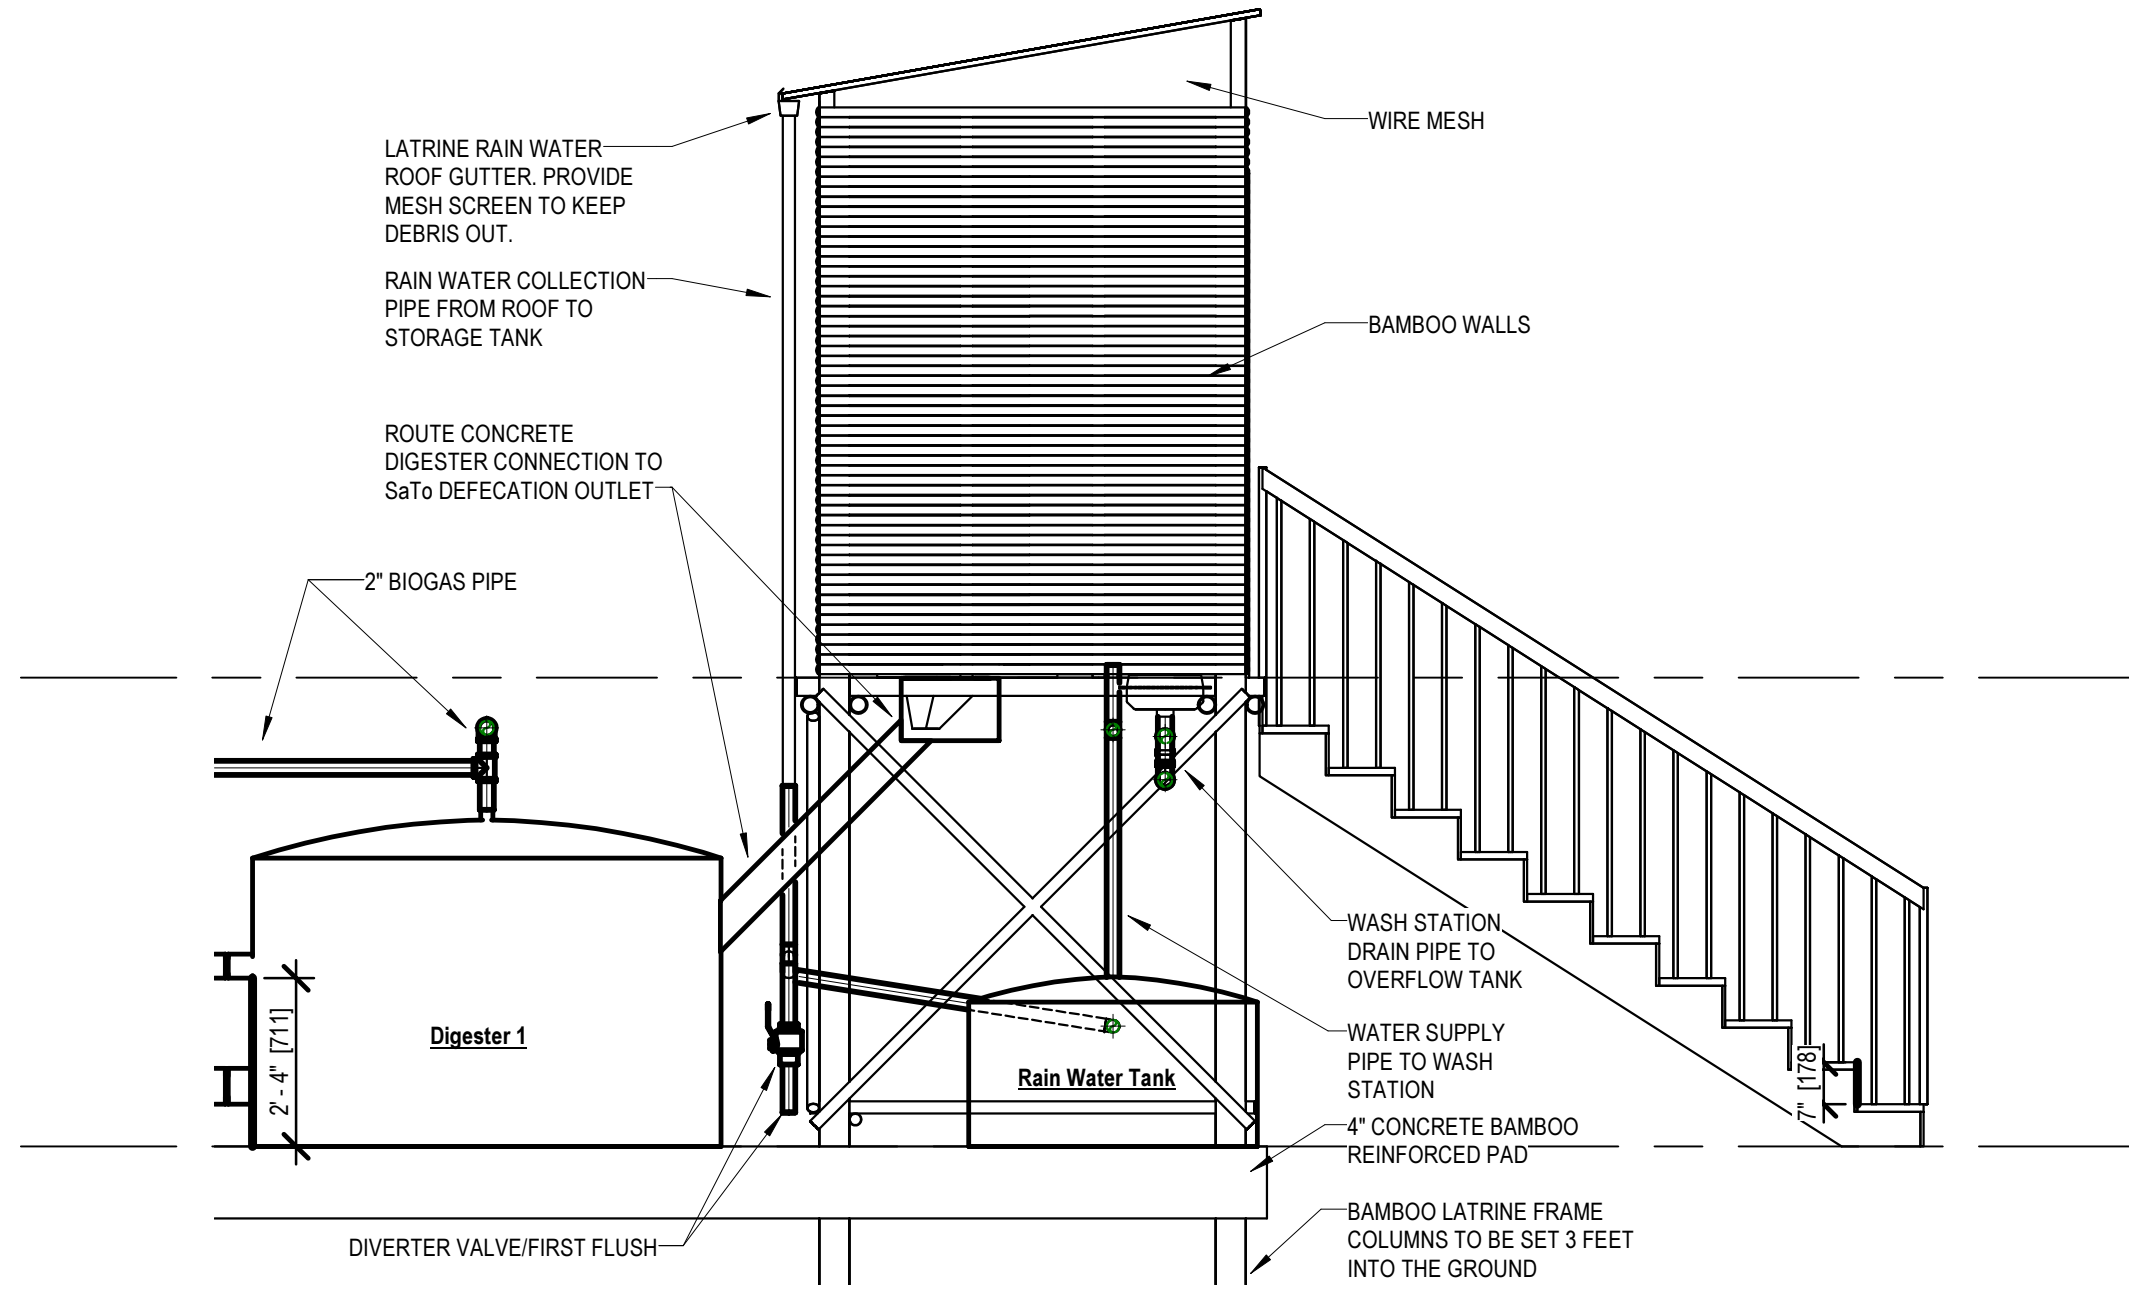

# LATRINE ELEVATION

3/8" = 1'-0"

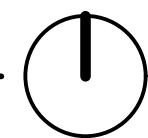


WORLDSKILLS FOUNDATION | WATER INNOVATION CHALLENGE

# LATRINE ELEVATION


| 06/05/2014

P007



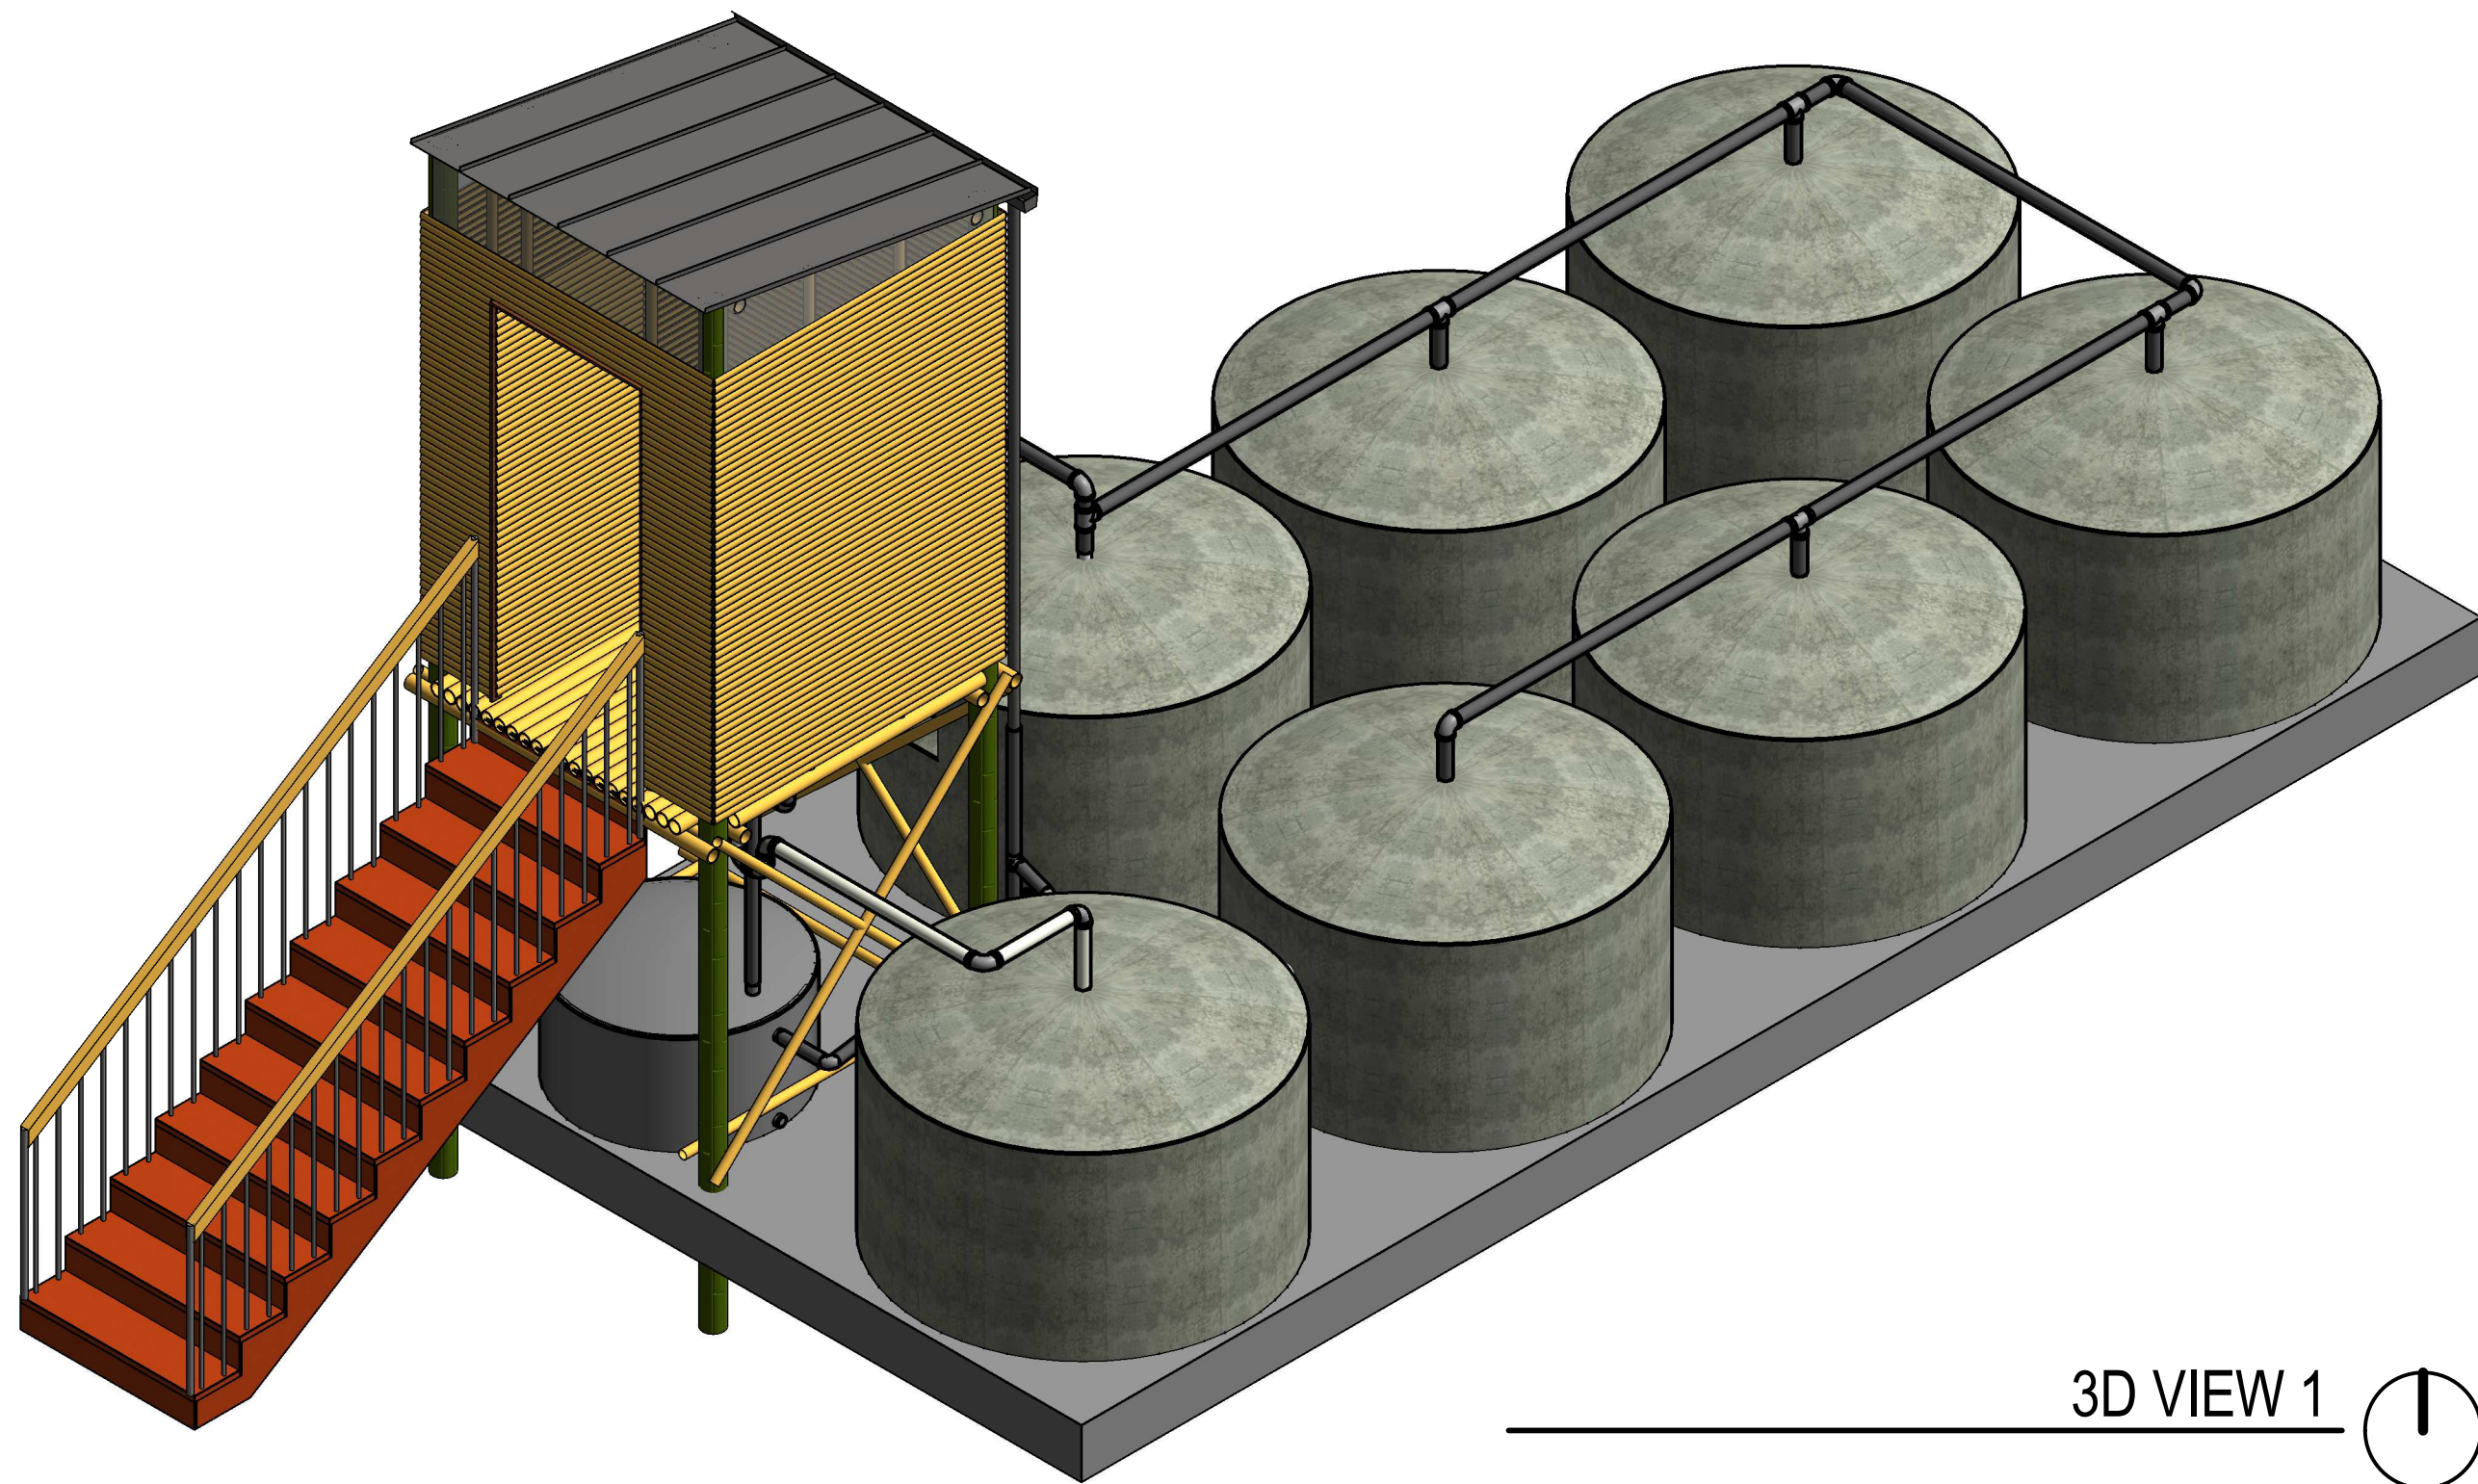

3D VIEW 1

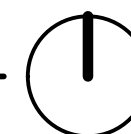


WORLDSKILLS FOUNDATION | WATER INNOVATION CHALLENGE

# 3D VIEW 1


| 06/05/2014

P008

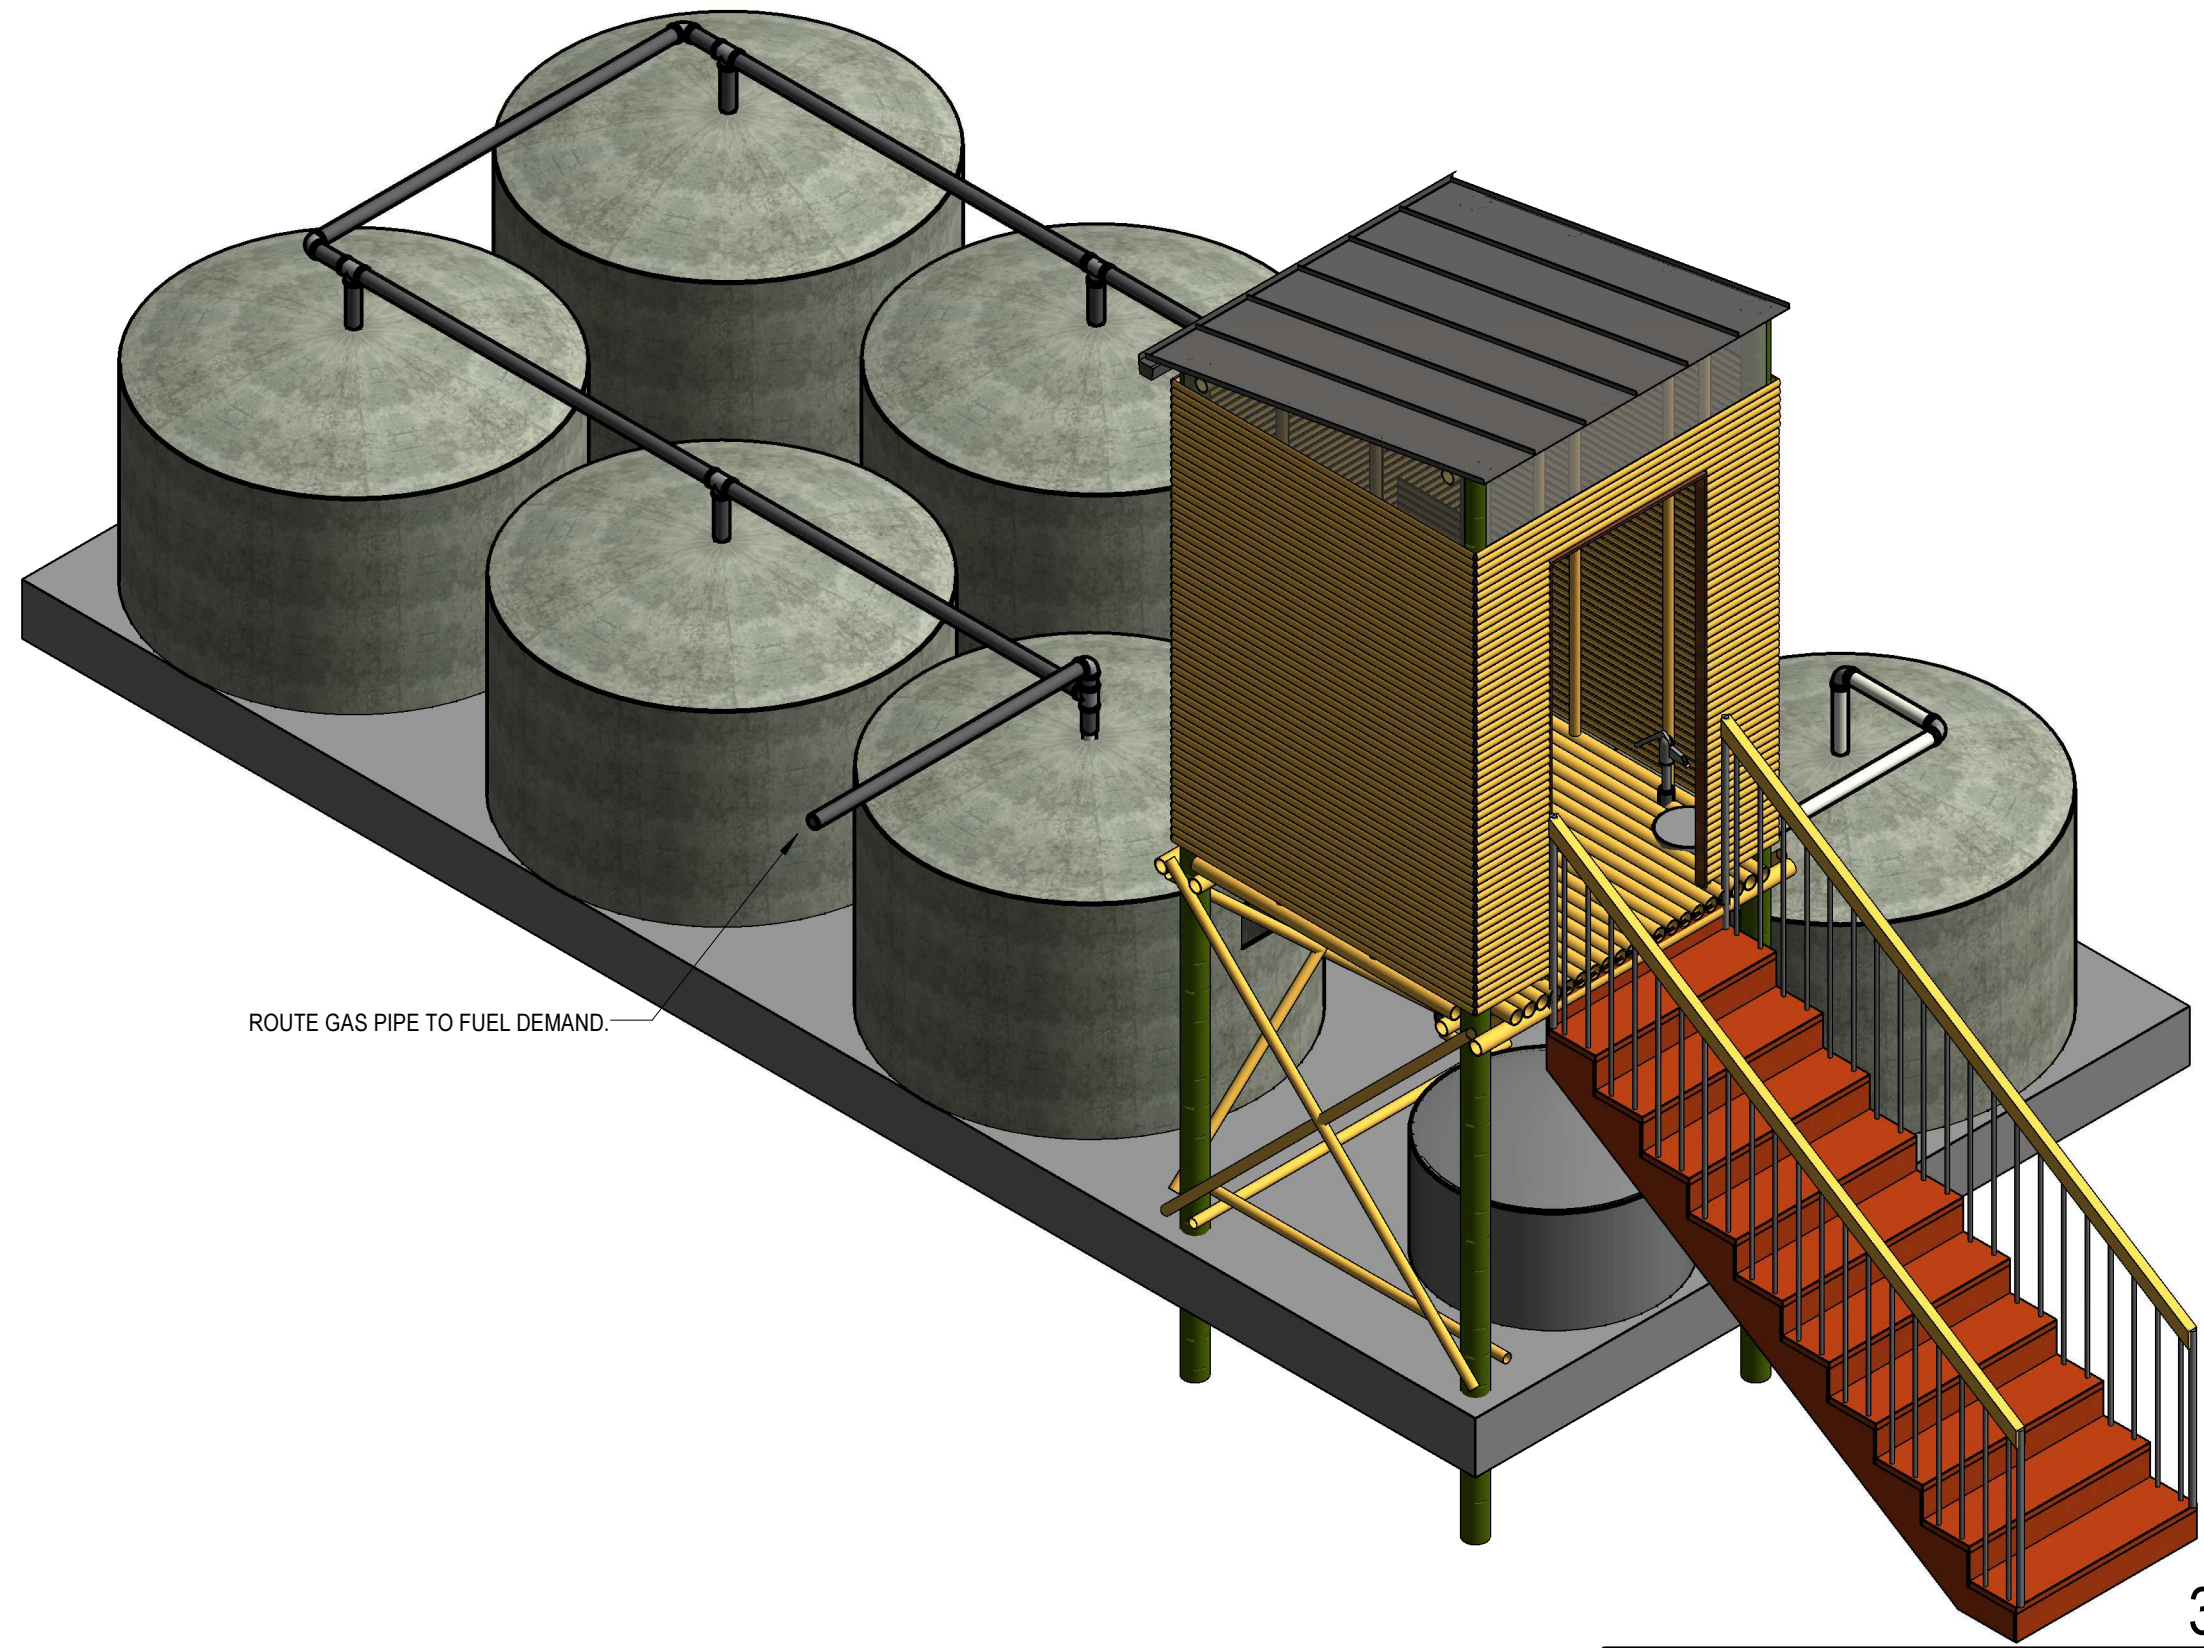

ROUTE GAS PIPE TO FUEL DEMAND.

3D VIEW 2

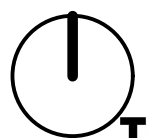


WORLDSKILLS FOUNDATION | WATER INNOVATION CHALLENGE


# 3D VIEW 2

| 06/05/2014

P009

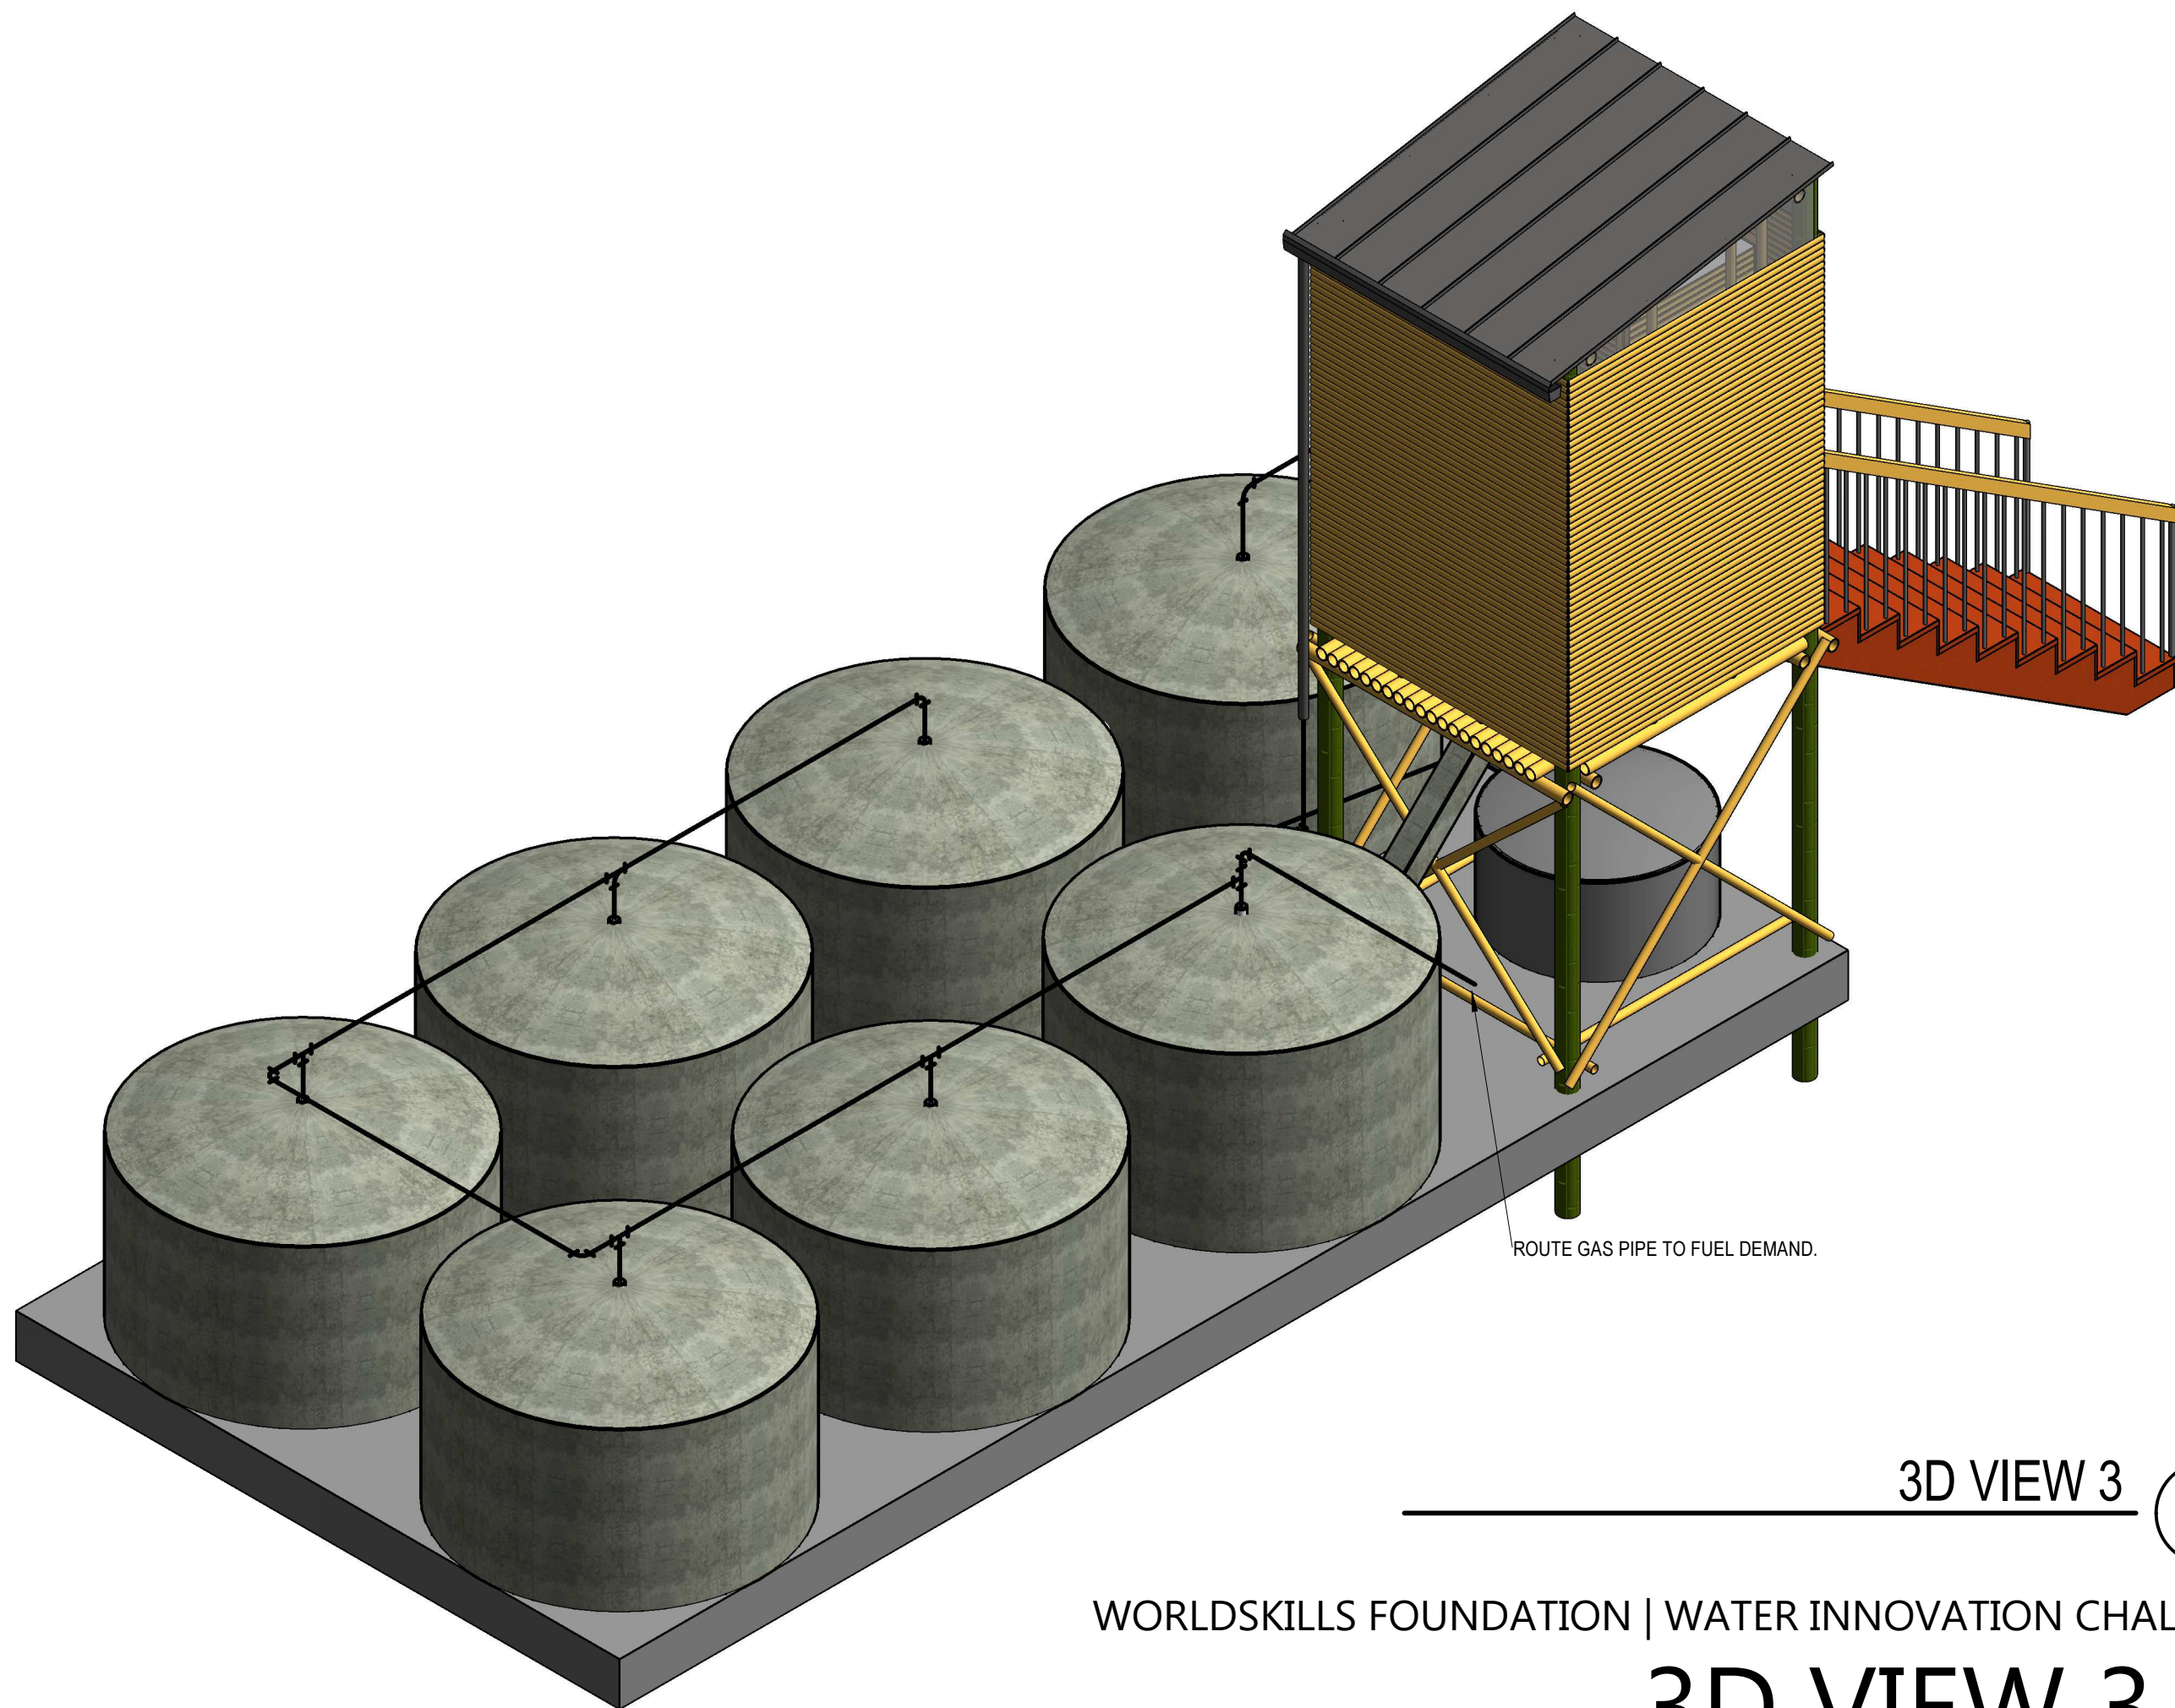


ROUTE GAS PIPE TO FUEL DEMAND.

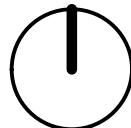
3D VIEW 3 

WORLDSKILLS FOUNDATION | WATER INNOVATION CHALLENGE

3D VIEW 3 | 06/05/2014  
P010

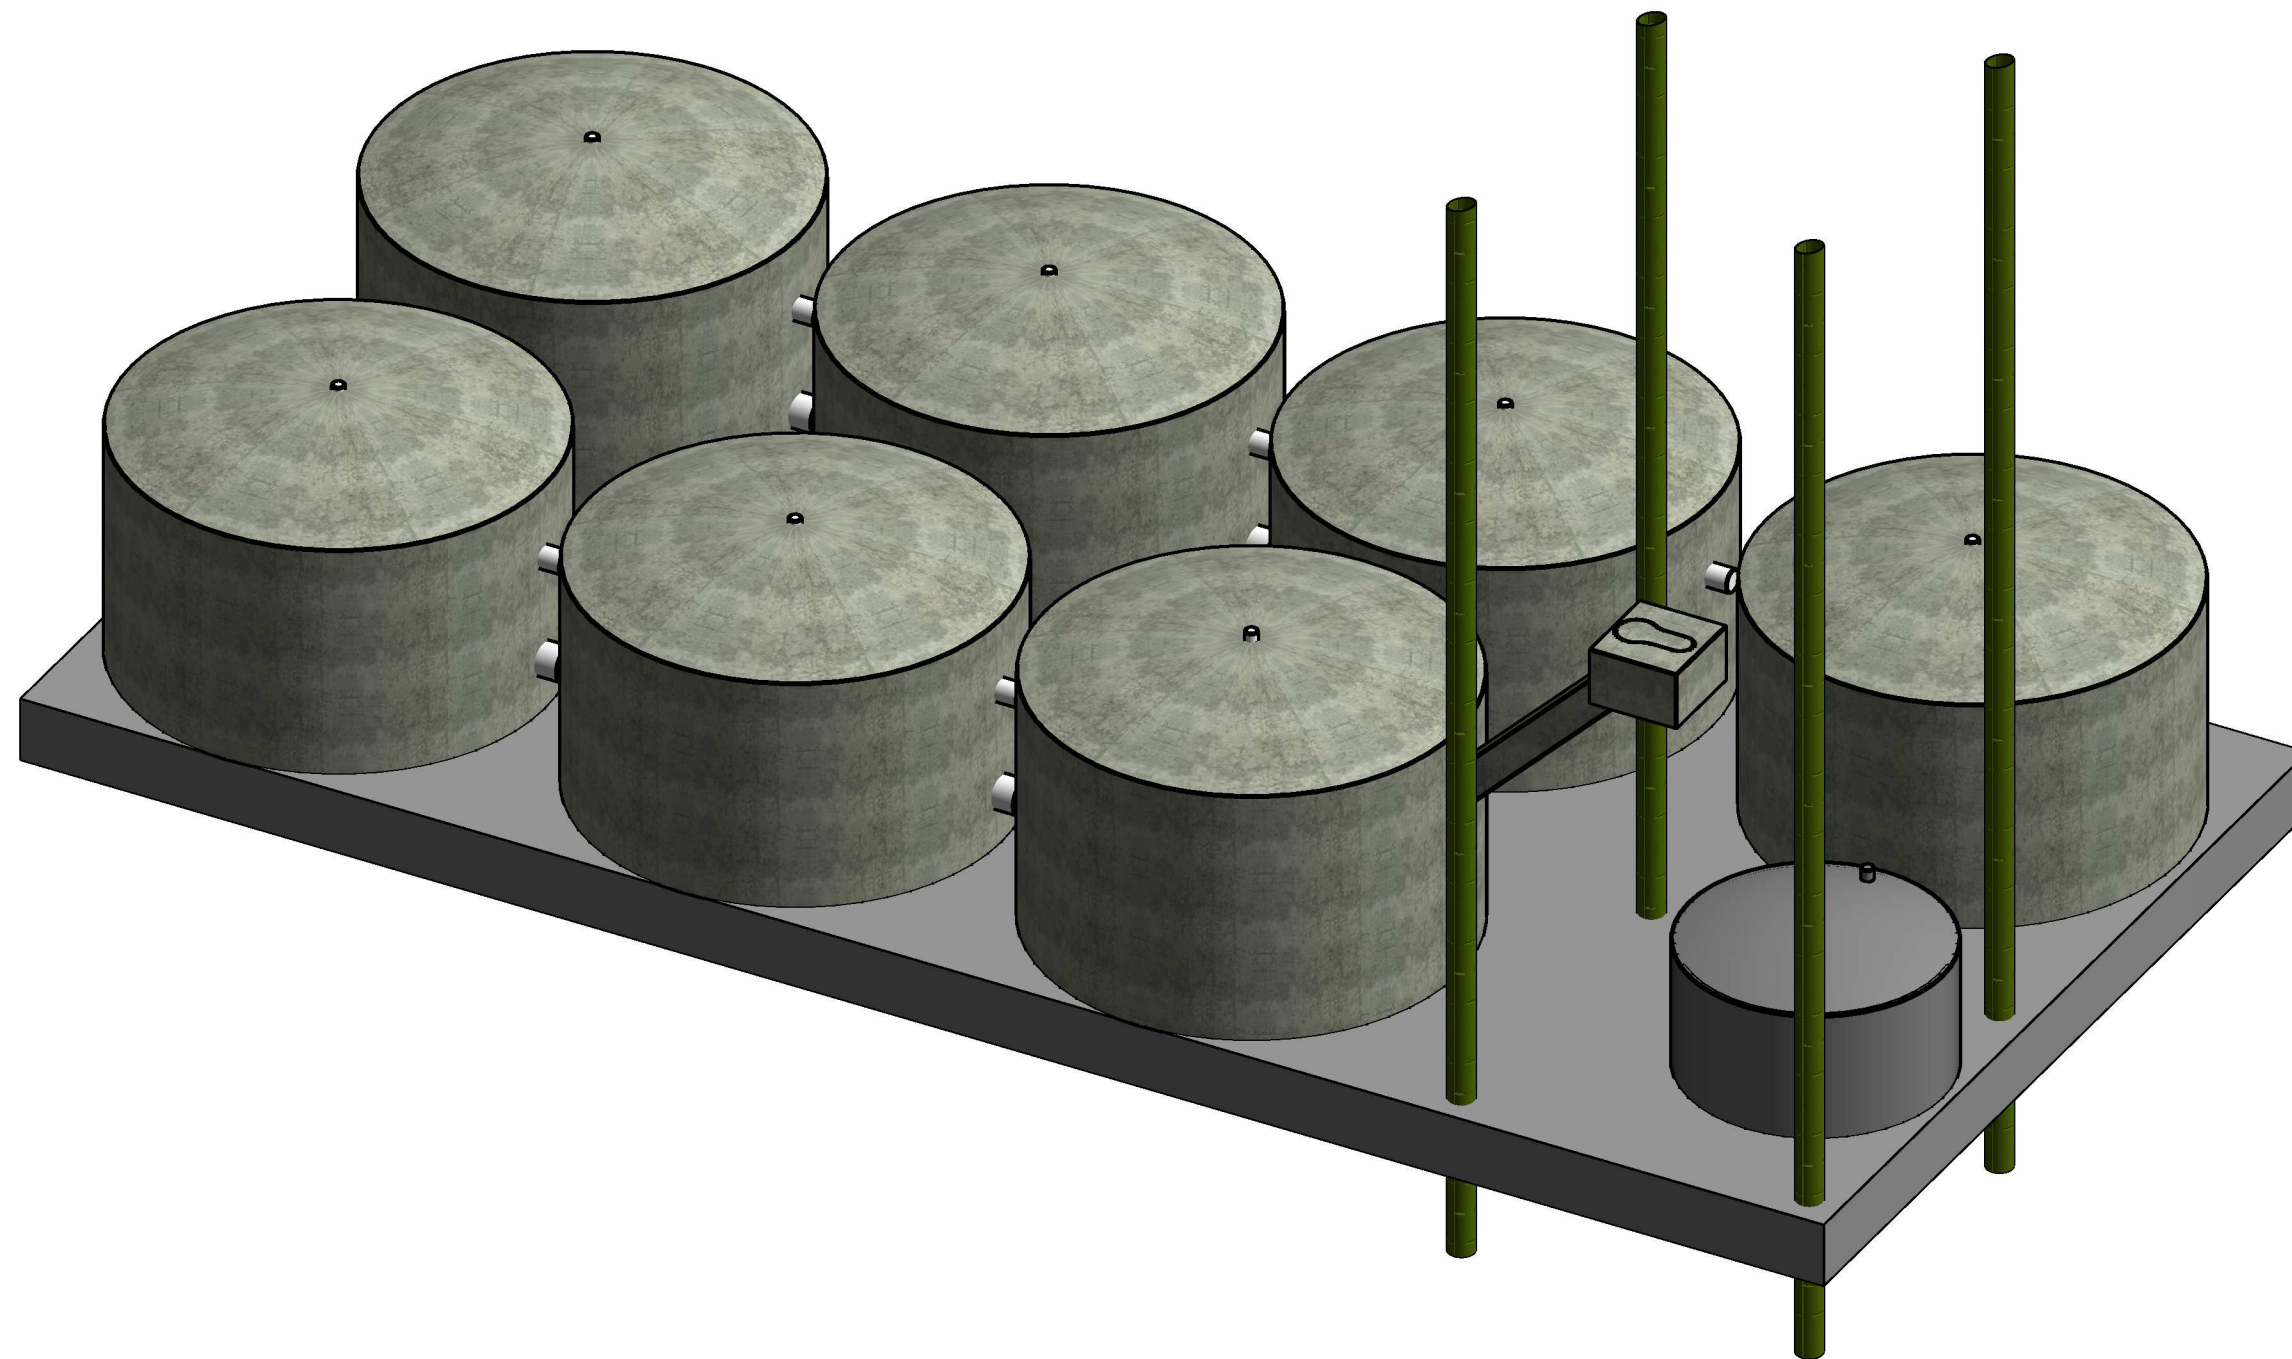

3D VIEW DIGESTERS

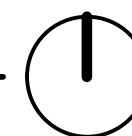

WORLDSKILLS FOUNDATION | WATER INNOVATION CHALLENGE


# 3D VIEW DIGESTERS

| 06/05/2014

P011



3D VIEW LATRINE

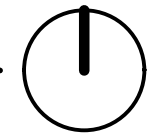

WORLDSKILLS FOUNDATION | WATER INNOVATION CHALLENGE

# 3D VIEW LATRINE

| 06/05/2014

P012